



SOUTH EAST ELEVATION
1:200

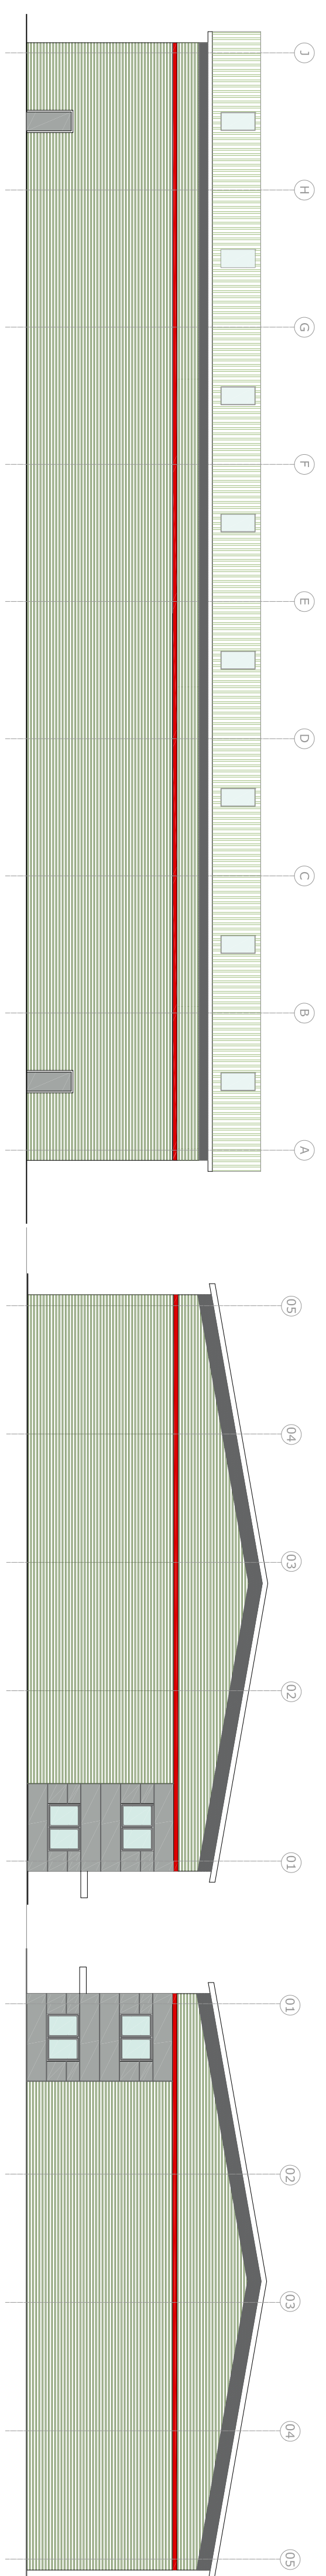

NORTH WEST ELEVATION
1:200

SOUTH WEST ELEVATION
1:200

NORTH EAST ELEVATION
1:200

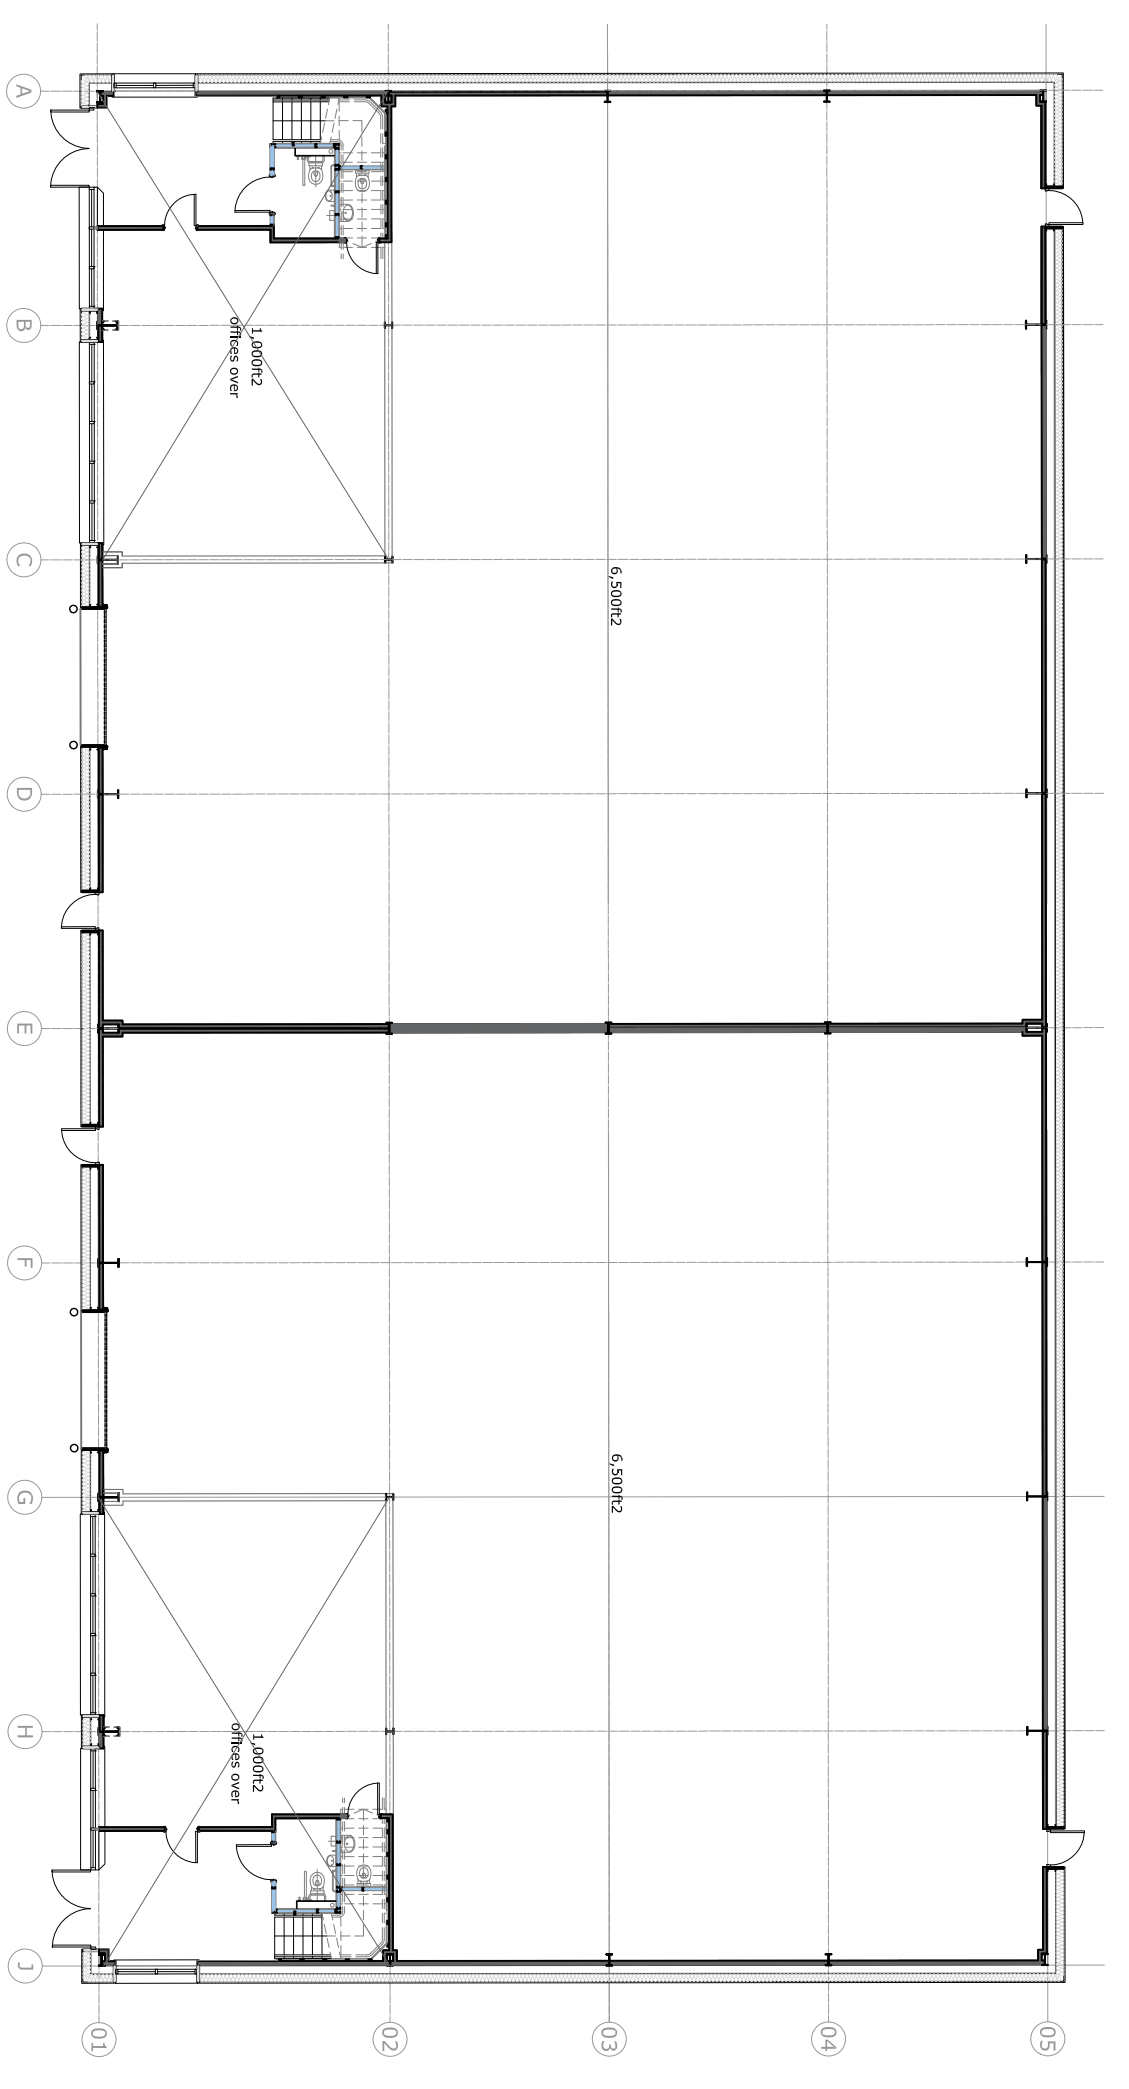

GROUND FLOOR PLAN
1:200



SITE LAYOUT PLAN
1:200

FOR INFORMATION

PROJECT
Plot 1030
Westcott Venture Park

ELEVATION OPTIONS

SCALE	PAPER SIZE	DATE	DRAWN BY
1:500	A2	29.11.18	PR
DRAWING NO		REVISION	
078.03.23.002			
CAD REF. 078.03.23.002.dwg			

McCurdy Russell Architects

SHARON A. E. THE LANE BATTERY 25 THORNTON STREET, GLDSD 1QX 1JG
T: 01865 202021 E: andy@mccurdyrussell.com W: www.mccurdyrussell.com