


The Potting Shed, Pury Hill Business Park
POA

Floor plan 1

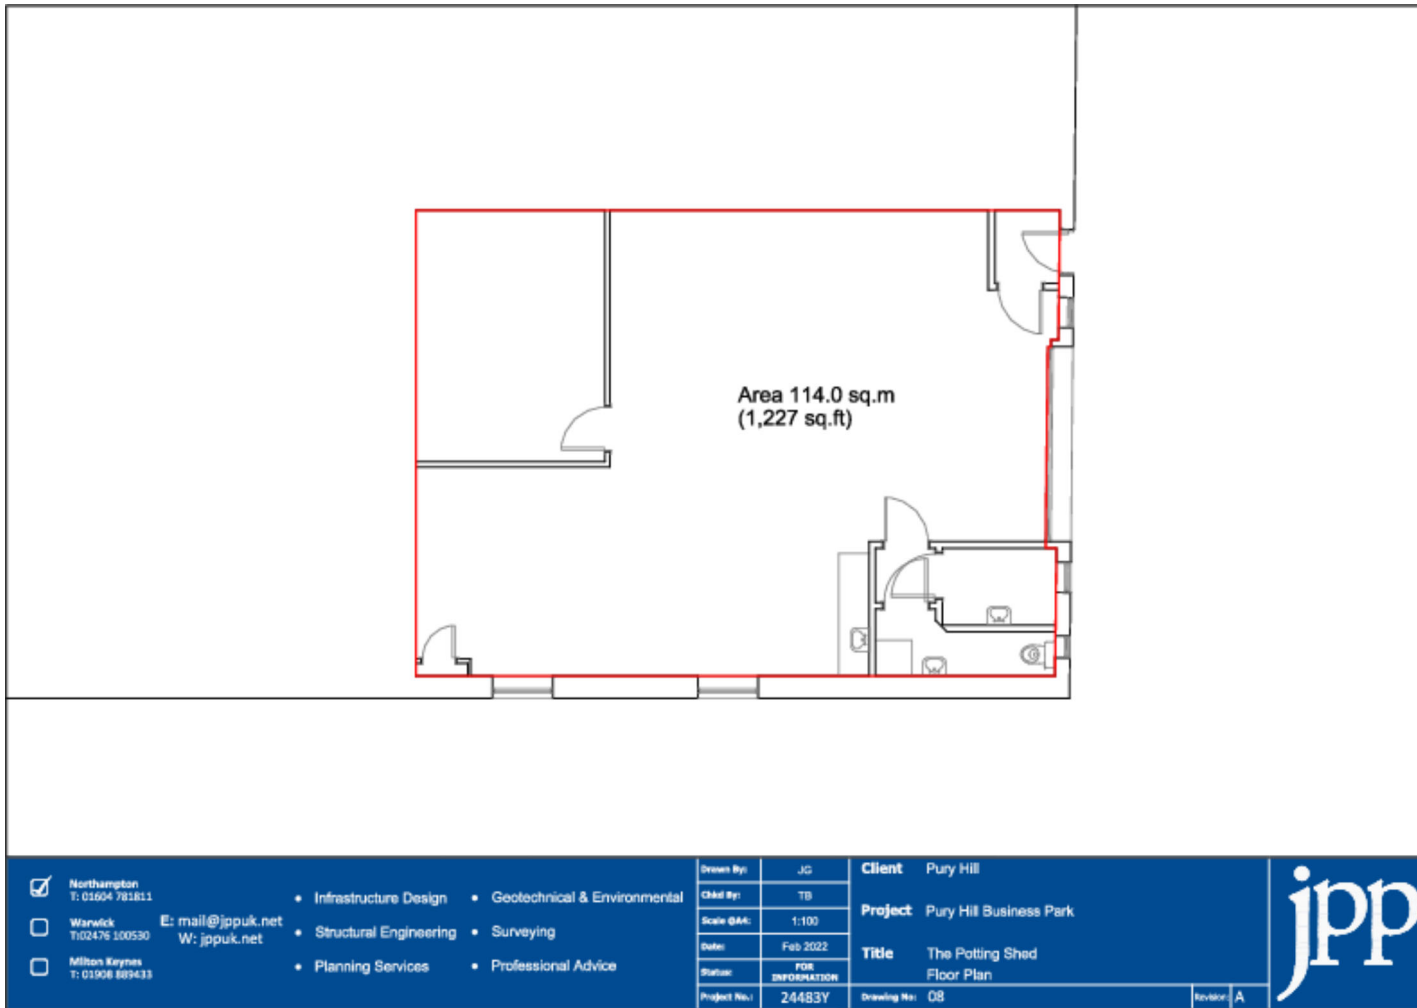

- Northampton
T: 01604 781811
- Warwick
T: 02476 100530
- Milton Keynes
T: 01908 669433

E: mail@jppuk.net
W: jppuk.net

- Infrastructure Design
- Geotechnical & Environmental
- Structural Engineering
- Surveying
- Planning Services
- Professional Advice

Drawn By:	JC
Check By:	TB
Scale (A4):	1:100
Date:	Feb 2022
Status:	FOR INFORMATION
Project No.:	24483Y

Client:	Pury Hill
Project:	Pury Hill Business Park
Title:	The Potting Shed Floor Plan
Drawing No.:	DB

Revised: A

